

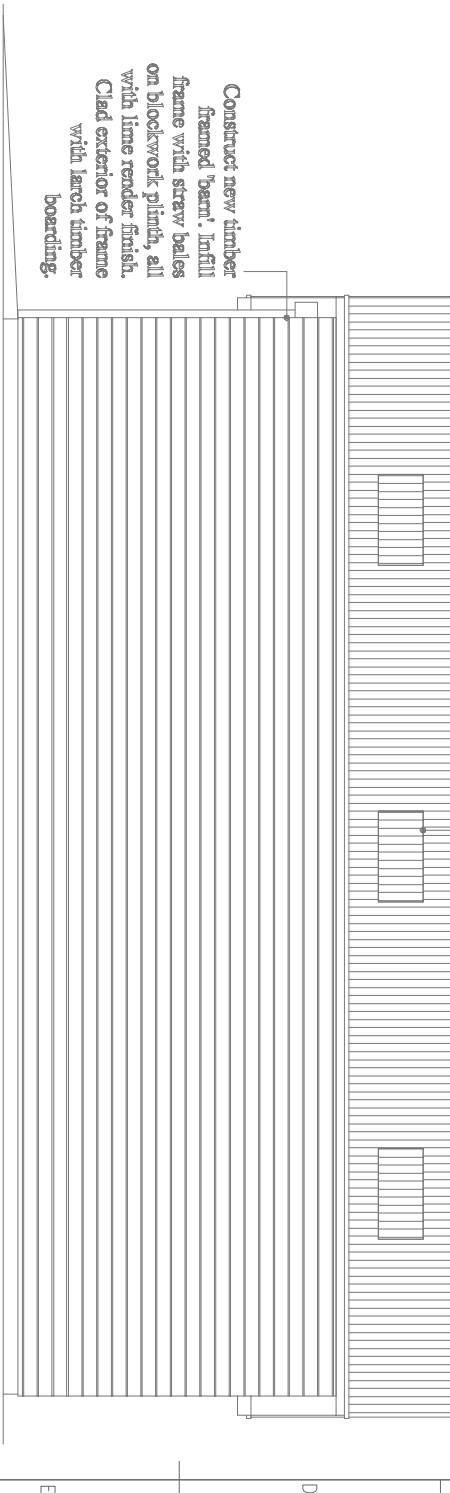
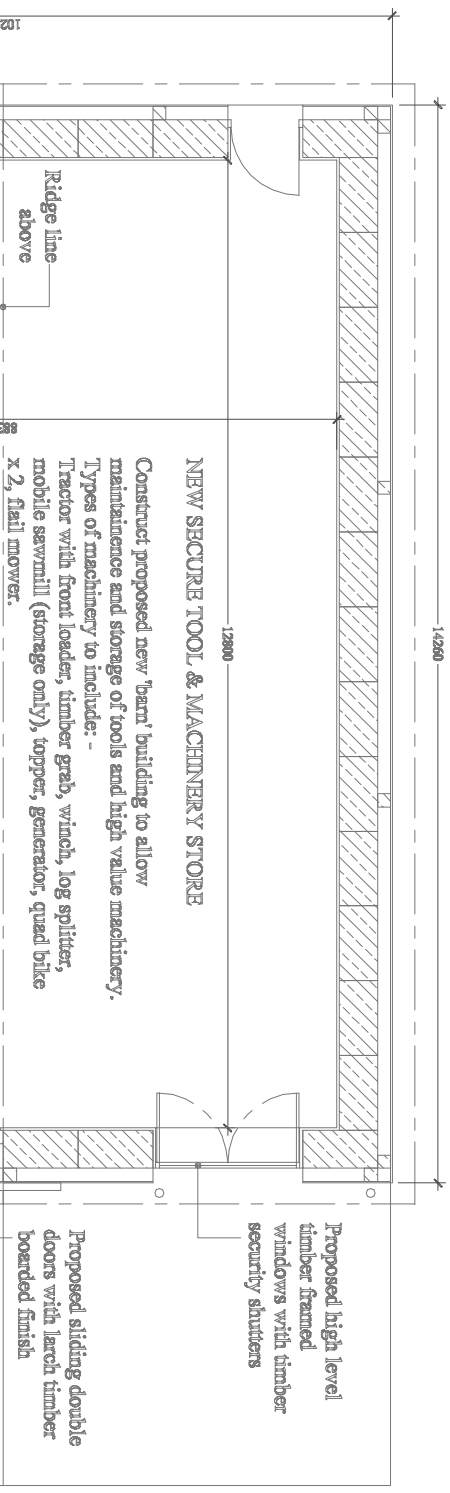


West elevation

South elevation

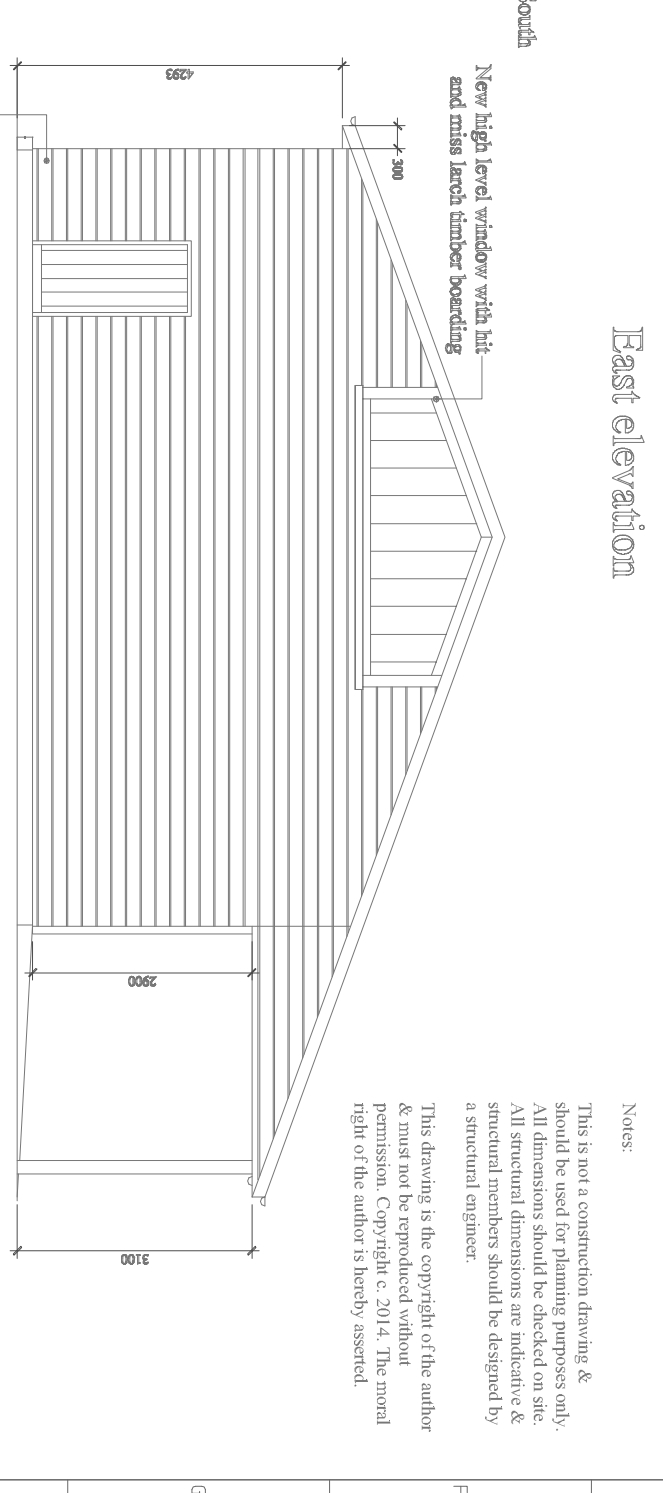

East elevation

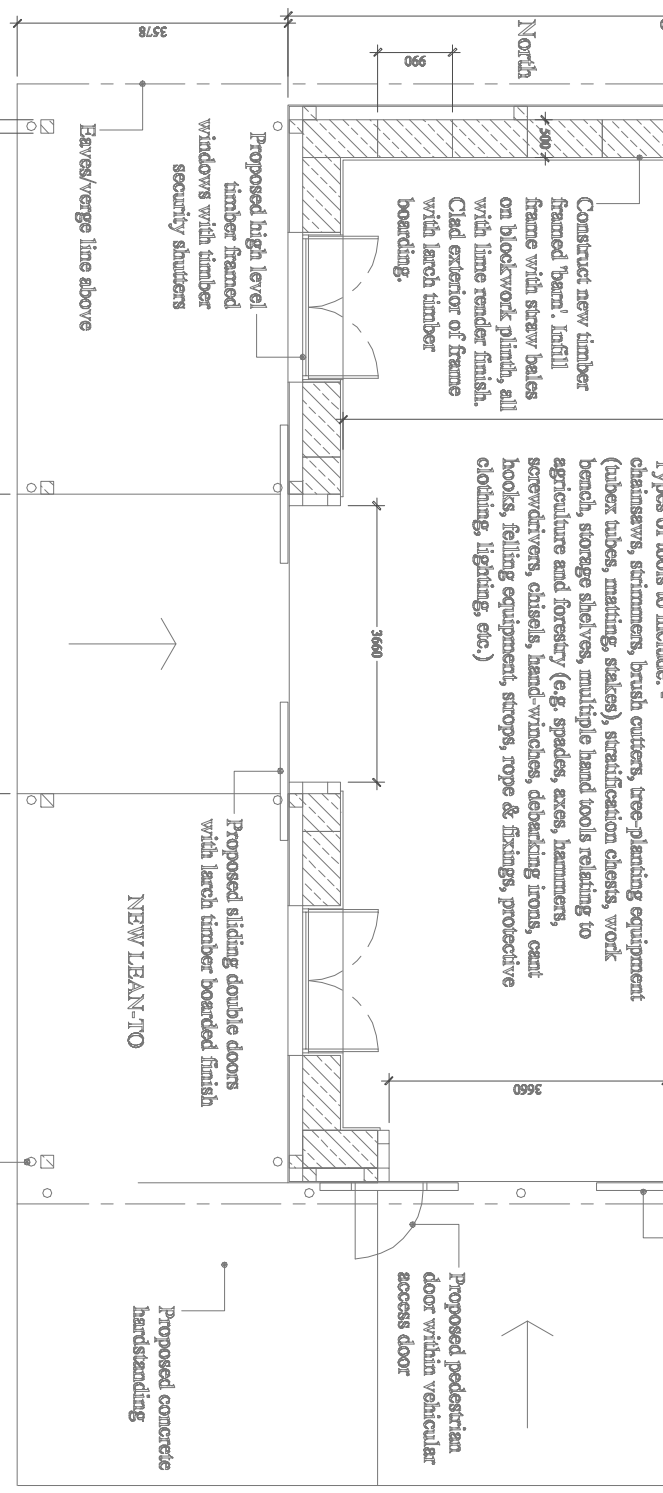

North elevation

Plan
BARN 1

Notes:
This is not a construction drawing & should be used for planning purposes only. All dimensions should be checked on site. All structural dimensions are indicative & structural members should be designed by a structural engineer.

This drawing is the copyright of the author & must not be reproduced without permission. Copyright © 2014. The moral right of the author is hereby asserted.

N.B. All timber specified for structure and fabric to be sourced from timber grown and processed on site where possible.

TOTNES PLANNING		file:///or/esplanning.co.uk, 07719 843 664, G Baker BA hors larch	
Designed by	GB	Checked by	GB
Revision	1/4/KW/SK07/R3	File/drawing name	R3 20/04/15
Scale	1:100 @ A3	Revision	R3 20/04/15
Date	19/06/14	Scale	1:100 @ A3
Mr. D. King-smith		Proposed barns at Hillfield	
Plans and elevations - Barn 1		Edition 1/1	